



Voorgevel (zuidoost)

1 : 200

3.03	3.02	3.01		
2.05	2.04	2.03	2.02	2.01
1.05	1.04	1.03	1.02	1.01
0.05	0.04	0.03	0.02	0.01

bouwnummers voorgevel




Linkergevel (zuidwest)

1 : 200

	3.04	3.03	
2.07	2.06	2.05	
1.07	1.06	1.05	
	0.06	0.05	

bouwnummers linkergevel

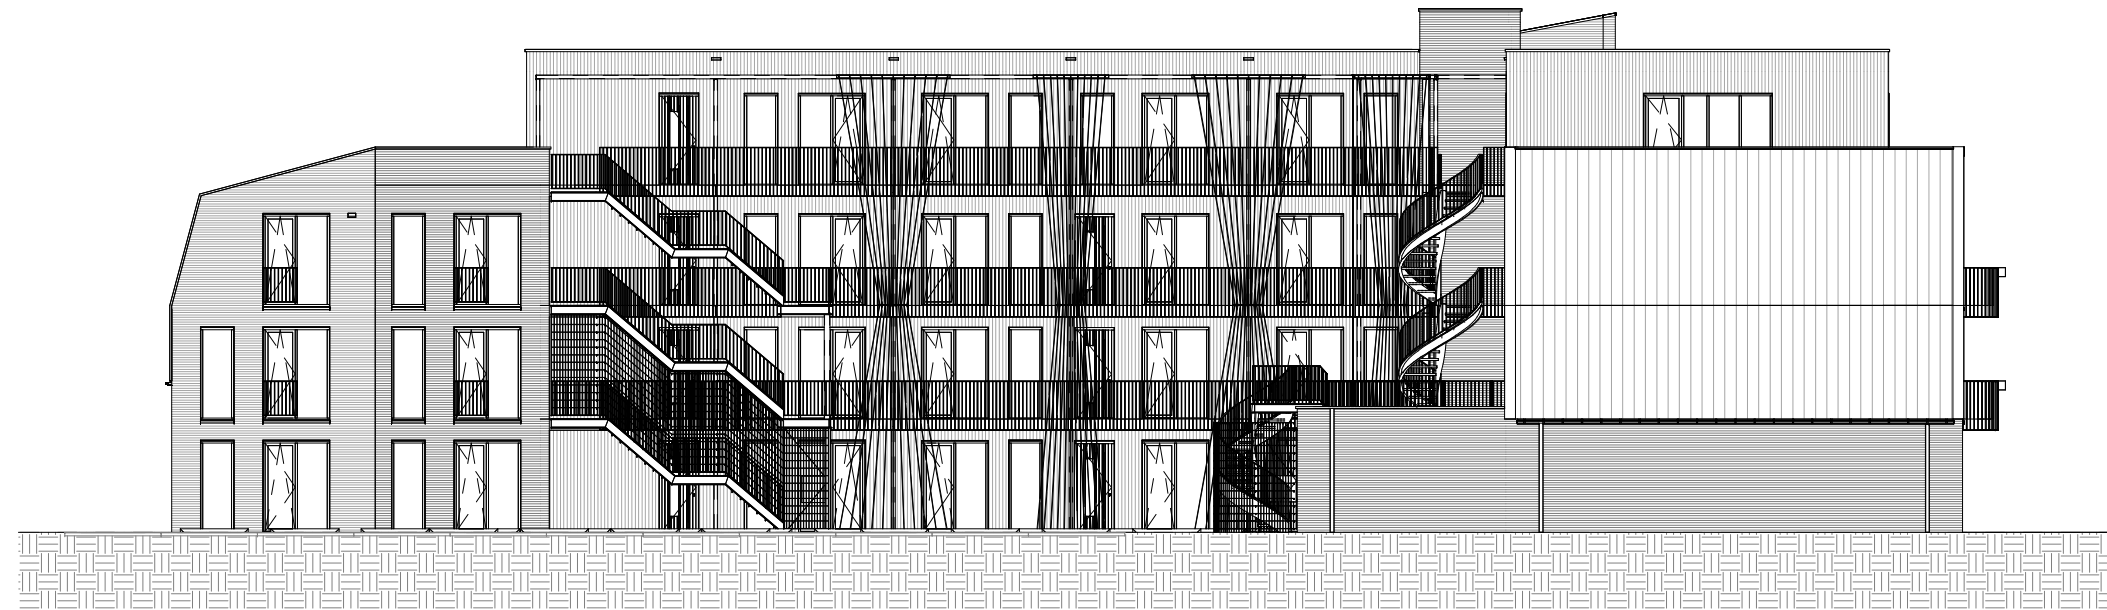

Achtergevel (noordwest)

1 : 200

	3.01	3.02	3.04
2.01	2.02	2.03	2.04
1.01	1.02	1.03	1.04
0.01	0.02	0.03	0.07

bouwnummers achtergevel



Rechtergevel (noordoost)

1 : 200

3.01	3.04	
2.01	2.06	2.07
1.01	1.06	1.07
0.01	0.06	

bouwnummers rechtergevel